


First Floor Plan

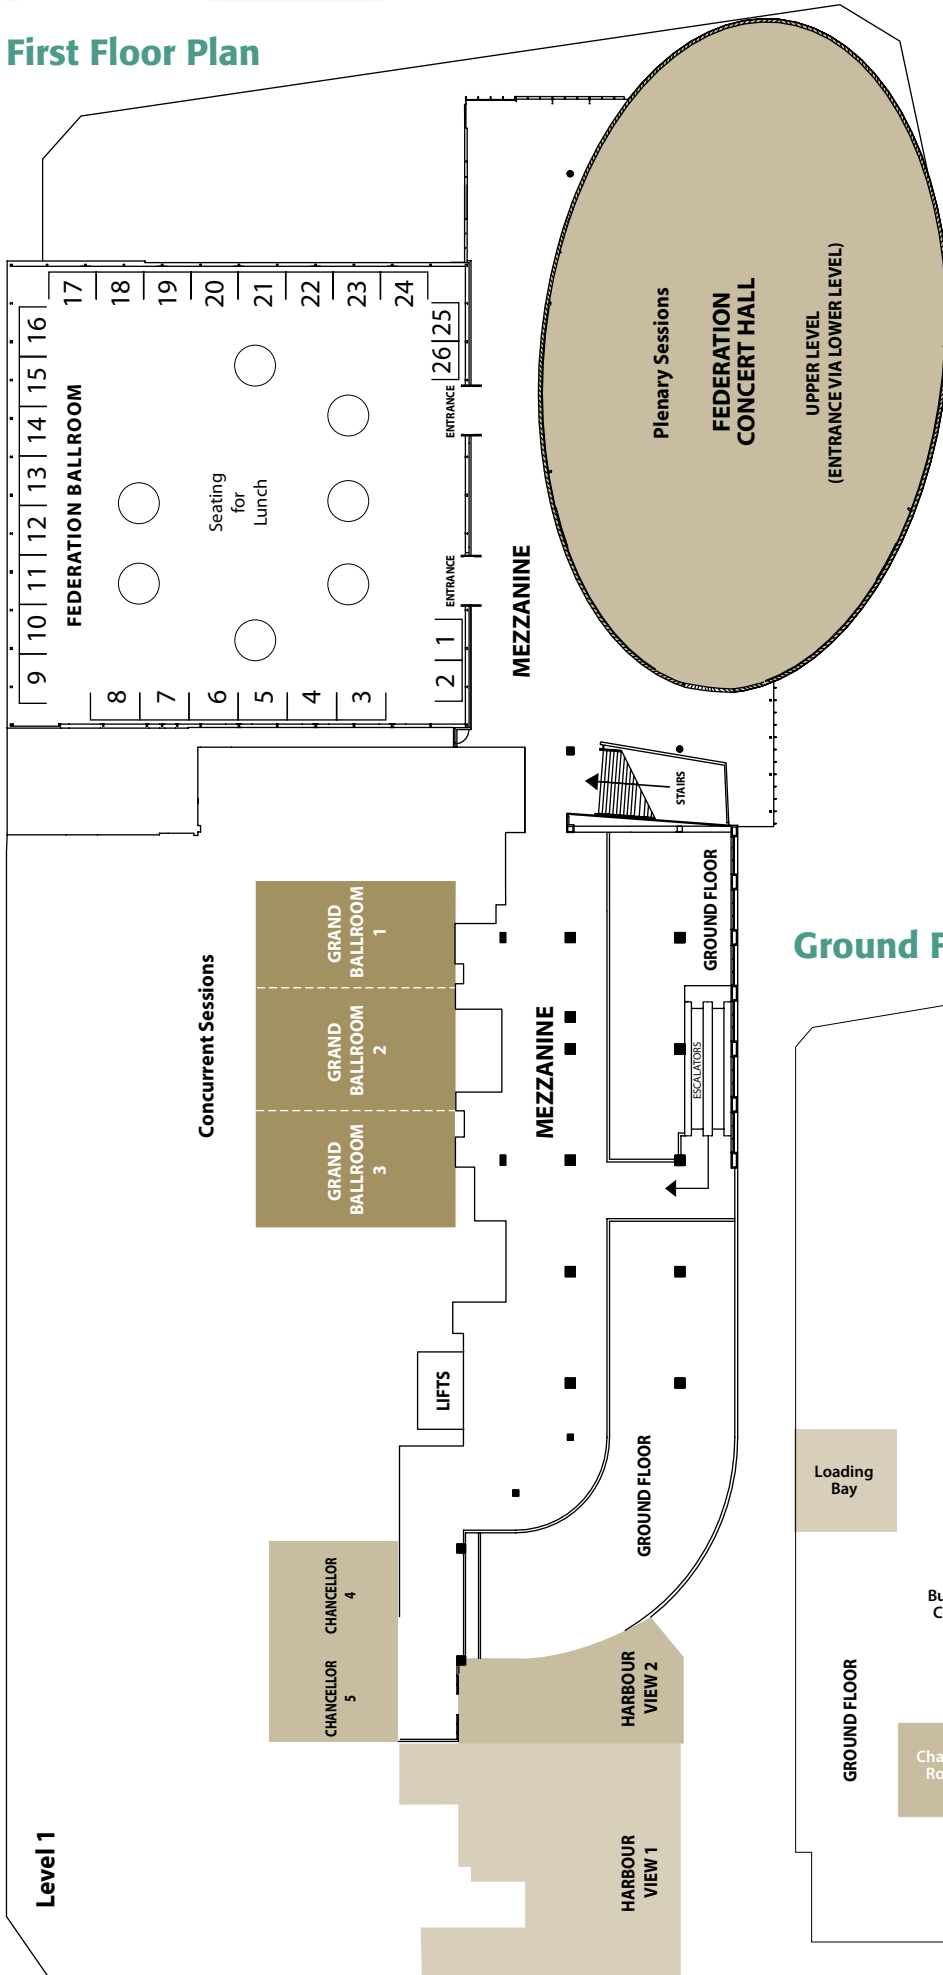

Notes

- The Committee reserves the right to alter the floor plan
- Please note the floor plan is not to scale
- All sites are 3m wide x 2m deep x 2.4m high
- Visit the Sponsors & Exhibitors page on the website for all exhibition details, including delivery instructions
- Catering will be located in the Federation Ballroom

Ground Floor Plan

